



T. 2 N., R. 15 E., M.D.M. SECTION 33 TUOLUMNE COUNTY

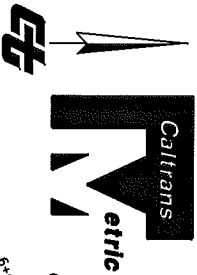

STATE ROUTE 108

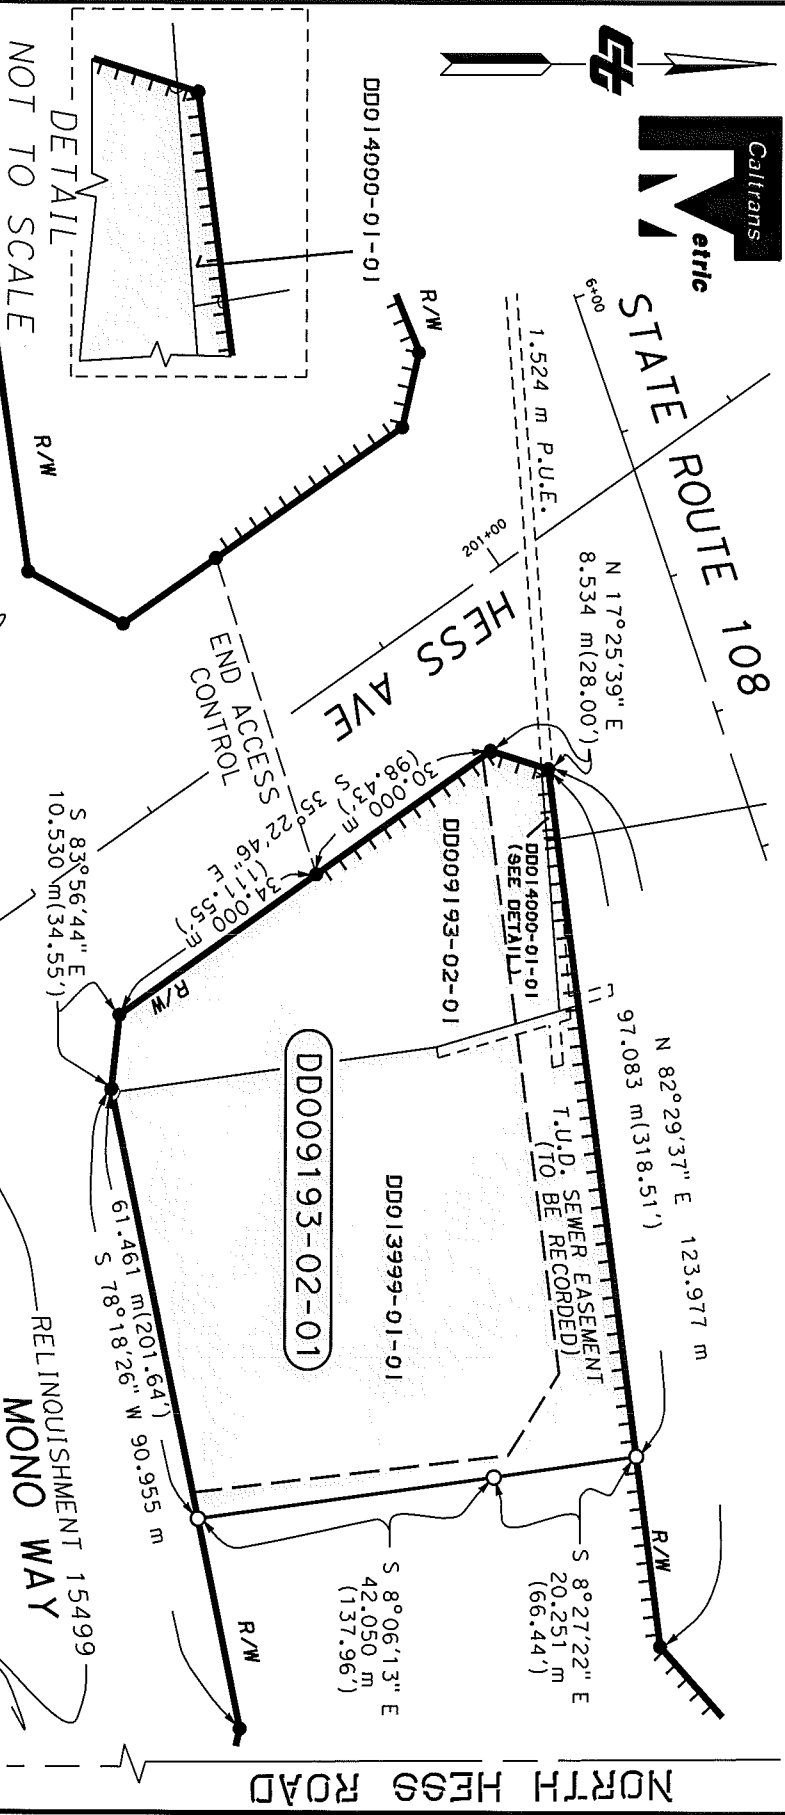


NOT TO SCALE

DETAIL

110+00

111+00

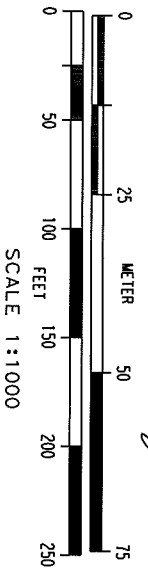

RELINQUISHMENT 15499 MONO WAY

LEGEND:

- Calculated point
- 5/8 inch diameter rebar w/ 2 inch aluminum cap stamped "California DOT, LS 4806"
- Access Prohibited
- Parcel DD009193-02-01 fee

Coordinates, bearings and distances shown are based on the California Coordinate System 1983, Zone 3. DISTANCES ARE IN METERS unless otherwise noted. DISTANCES SHOWN IN ( ) ARE IN U.S. SURVEY FEET. Multiply distances shown by 1.00016223 to obtain ground level distances. To convert meters to the U.S. Survey Foot multiply distances by 3937/1200. To convert square meters to square feet multiply area by 10.7639. To convert hectares to acres multiply by 2.471.

STATE OF CALIFORNIA  
BUSINESS, TRANSPORTATION AND HOUSING AGENCY  
DEPARTMENT OF TRANSPORTATION

**DIRECTOR'S DEED**  
NO. DD009193-02-01  
0.567 HECTARES ±  
(1.40 ACRES) ±

10-TUO-108-KP 5.5  
SHEET 2 OF 2